


Home includes bonus room for 3rd Br,
as built approx 1550 square ft.

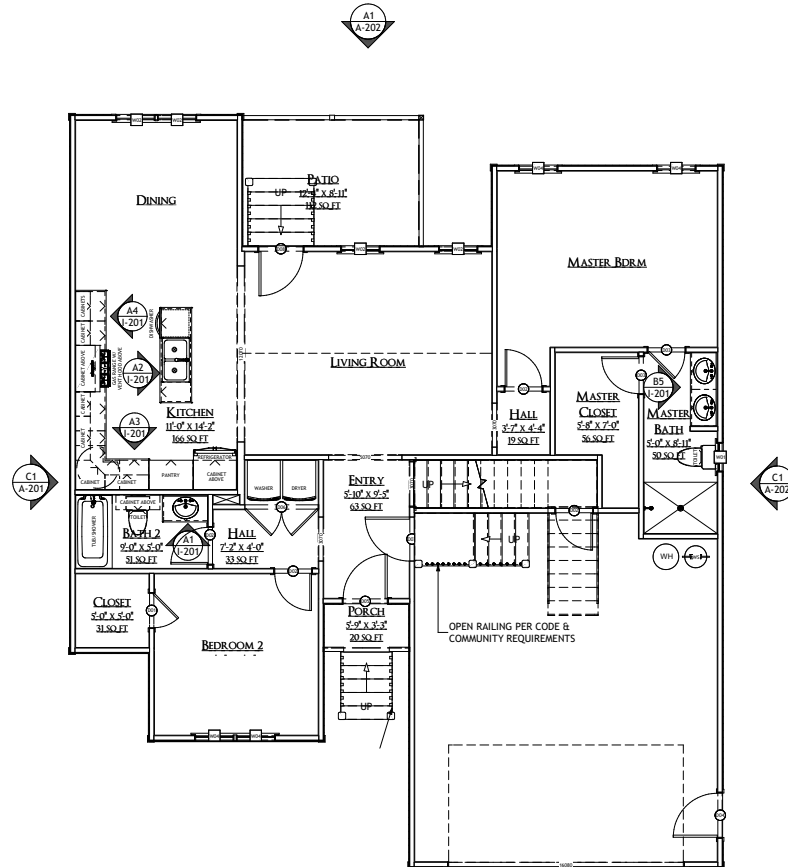

DESIGNED PROVIDED BY:
AESLIN DESIGN GROUP, LLC
894 130TH STREET, SUITE 209
LUBBOCK, TEXAS 79424
OFFICE 806.833.8667 EMAIL: aaron@adgtexas.com

ARCHITECT:

ENGINEERING:

CONTRACTOR:

PROJECT NAME:
LANDMARK CUSTOM HOMES

SHEET NAME:
ANNOTATED FLOOR PLAN

Revision Table			
Number	Date	Revised By	Description

PLAN FILE
18-200 Landmark Homes

DATE
11/5/2018

SHEET	SCALE
A-601	

ANNOTATED FLOOR PLAN
SCALE 1/4"=1'-0" A1-A-601

COPYRIGHT © 2018 AESLIN DESIGN GROUP, LLC. ALL RIGHTS RESERVED